



2 LINCOLN STREET  
LANE COVE  
NSW 2066  
AUSTRALIA  
T: +61 2 9427 8100  
www.slrconsulting.com

Project No.: 610.13569  
Date: 16/08/2015  
Drawn by: ALW  
Scale: 1:13,000  
Sheet Size: @ A4  
Projection: GDA 1994 MGA Zone 56




- Proposed Design
  - Receiver One Storey
  - Receiver >One Storey
  - Acquired Buildings
  - Receiver >One Storey
  - Low Noise Pavement
  - Noise Barrier
- Predicted Noise Level (LAeq,15hour)
- <55 dB
  - 55 - 57 dB
  - >65 dB
  - 57 - 59 dB
  - 59 - 61 dB
  - 61 - 63 dB
  - 63 - 65 dB

WestConnex Delivery Authority

WestConnex - M4 East


**Residential Noise Predictions  
2021, Daytime  
Build (With Mitigation)**

The content contained within this document may be based on third party data. SLR Consulting Australia Pty Ltd does not guarantee the accuracy of such information.

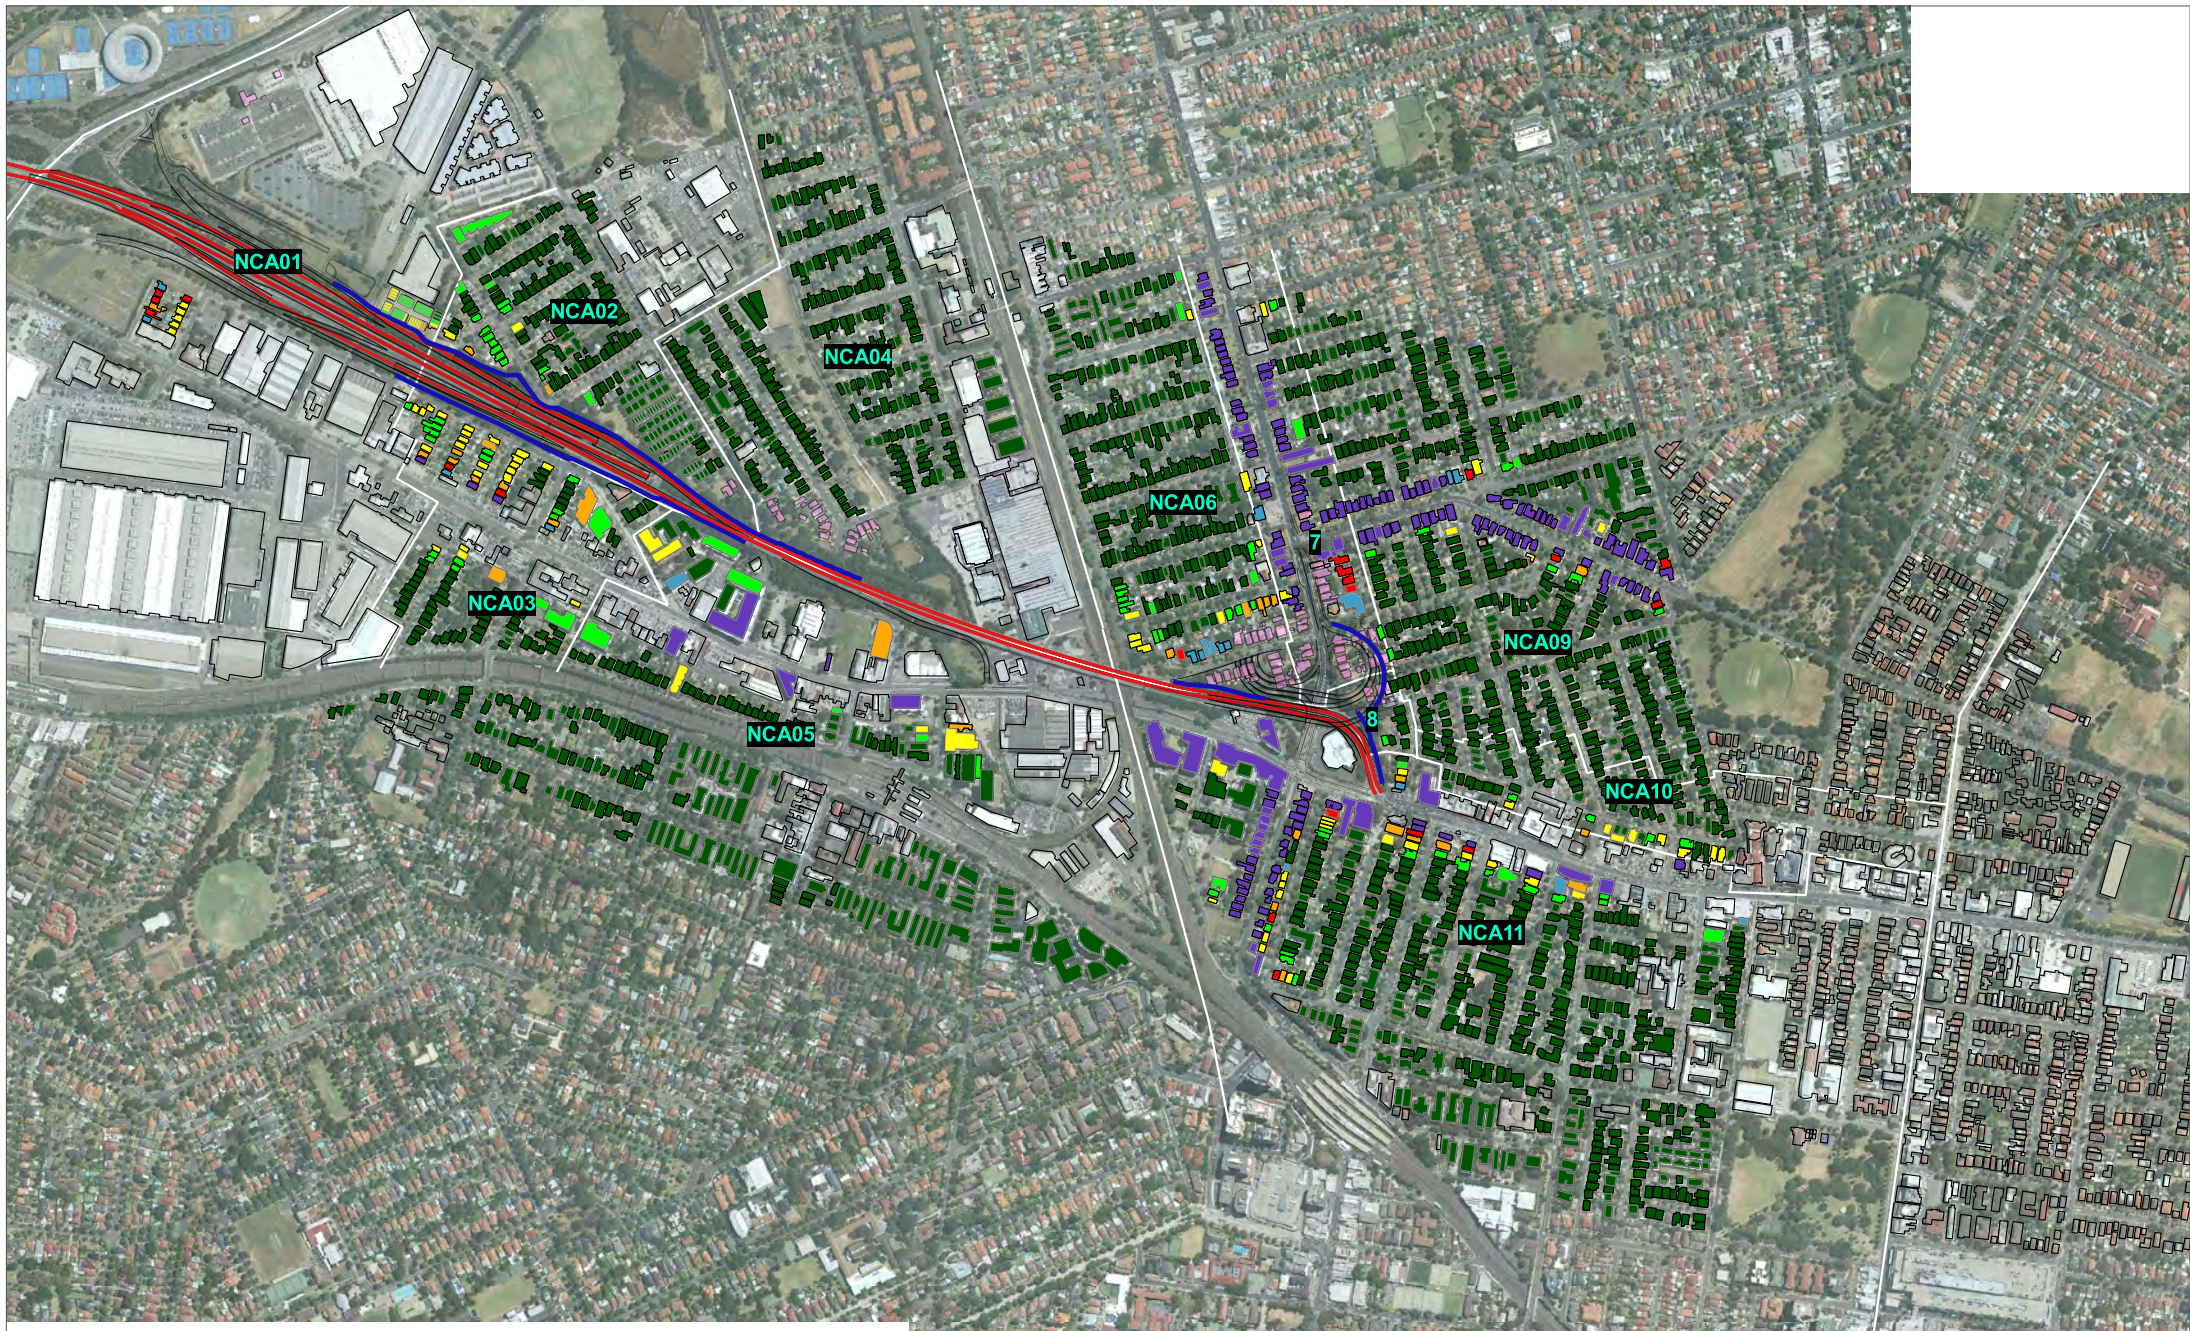

2 LINCOLN STREET  
LANE COVE  
NSW 2066  
AUSTRALIA  
T: +61 2 9427 8100  
www.slrconsulting.com

Project No.:	610.13569
Date:	16/08/2015
Drawn by:	ALW
Scale:	1:13,000
Sheet Size:	@ A4
Projection:	GDA 1994 MGA Zone 56

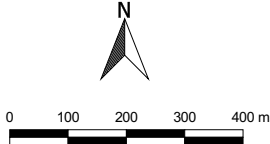

Proposed Design	Acquired Buildings	Low Noise Pavement
Receiver One Storey	Receiver >One Storey	Noise Barrier
Predicted Noise Level (LAeq,9hour)		
<50 dB	52 - 54 dB	56 - 58 dB
50 - 52 dB	54 - 56 dB	58 - 60 dB
>60 dB		

WestConnex Delivery Authority  
**WestConnex - M4 East**  
**Residential Noise Predictions  
2021, Night-time  
Build (With Mitigation)**

The content contained within this document may be based on third party data. SLR Consulting Australia Pty Ltd does not guarantee the accuracy of such information.



2 LINCOLN STREET  
LANE COVE  
NSW 2066  
AUSTRALIA  
T: +61 2 9427 8100  
www.slrconsulting.com

Project No.:	610.13569
Date:	16/08/2015
Drawn by:	ALW
Scale:	1:13,000
Sheet Size:	@ A4
Projection:	GDA 1994 MGA Zone 56




Proposed Design	Acquired Buildings	Low Noise Pavement
Receiver One Storey	Receiver >One Storey	Noise Barrier
<b>Predicted Noise Level (LAeq,9hour)</b>		
<50 dB	52 - 54 dB	56 - 58 dB
50 - 52 dB	54 - 56 dB	58 - 60 dB
>60 dB		

WestConnex Delivery Authority

WestConnex - M4 East



**Residential Noise Predictions  
2021, Night-time  
Build (With Mitigation)**

The content contained within this document may be based on third party data. SLR Consulting Australia Pty Ltd does not guarantee the accuracy of such information.

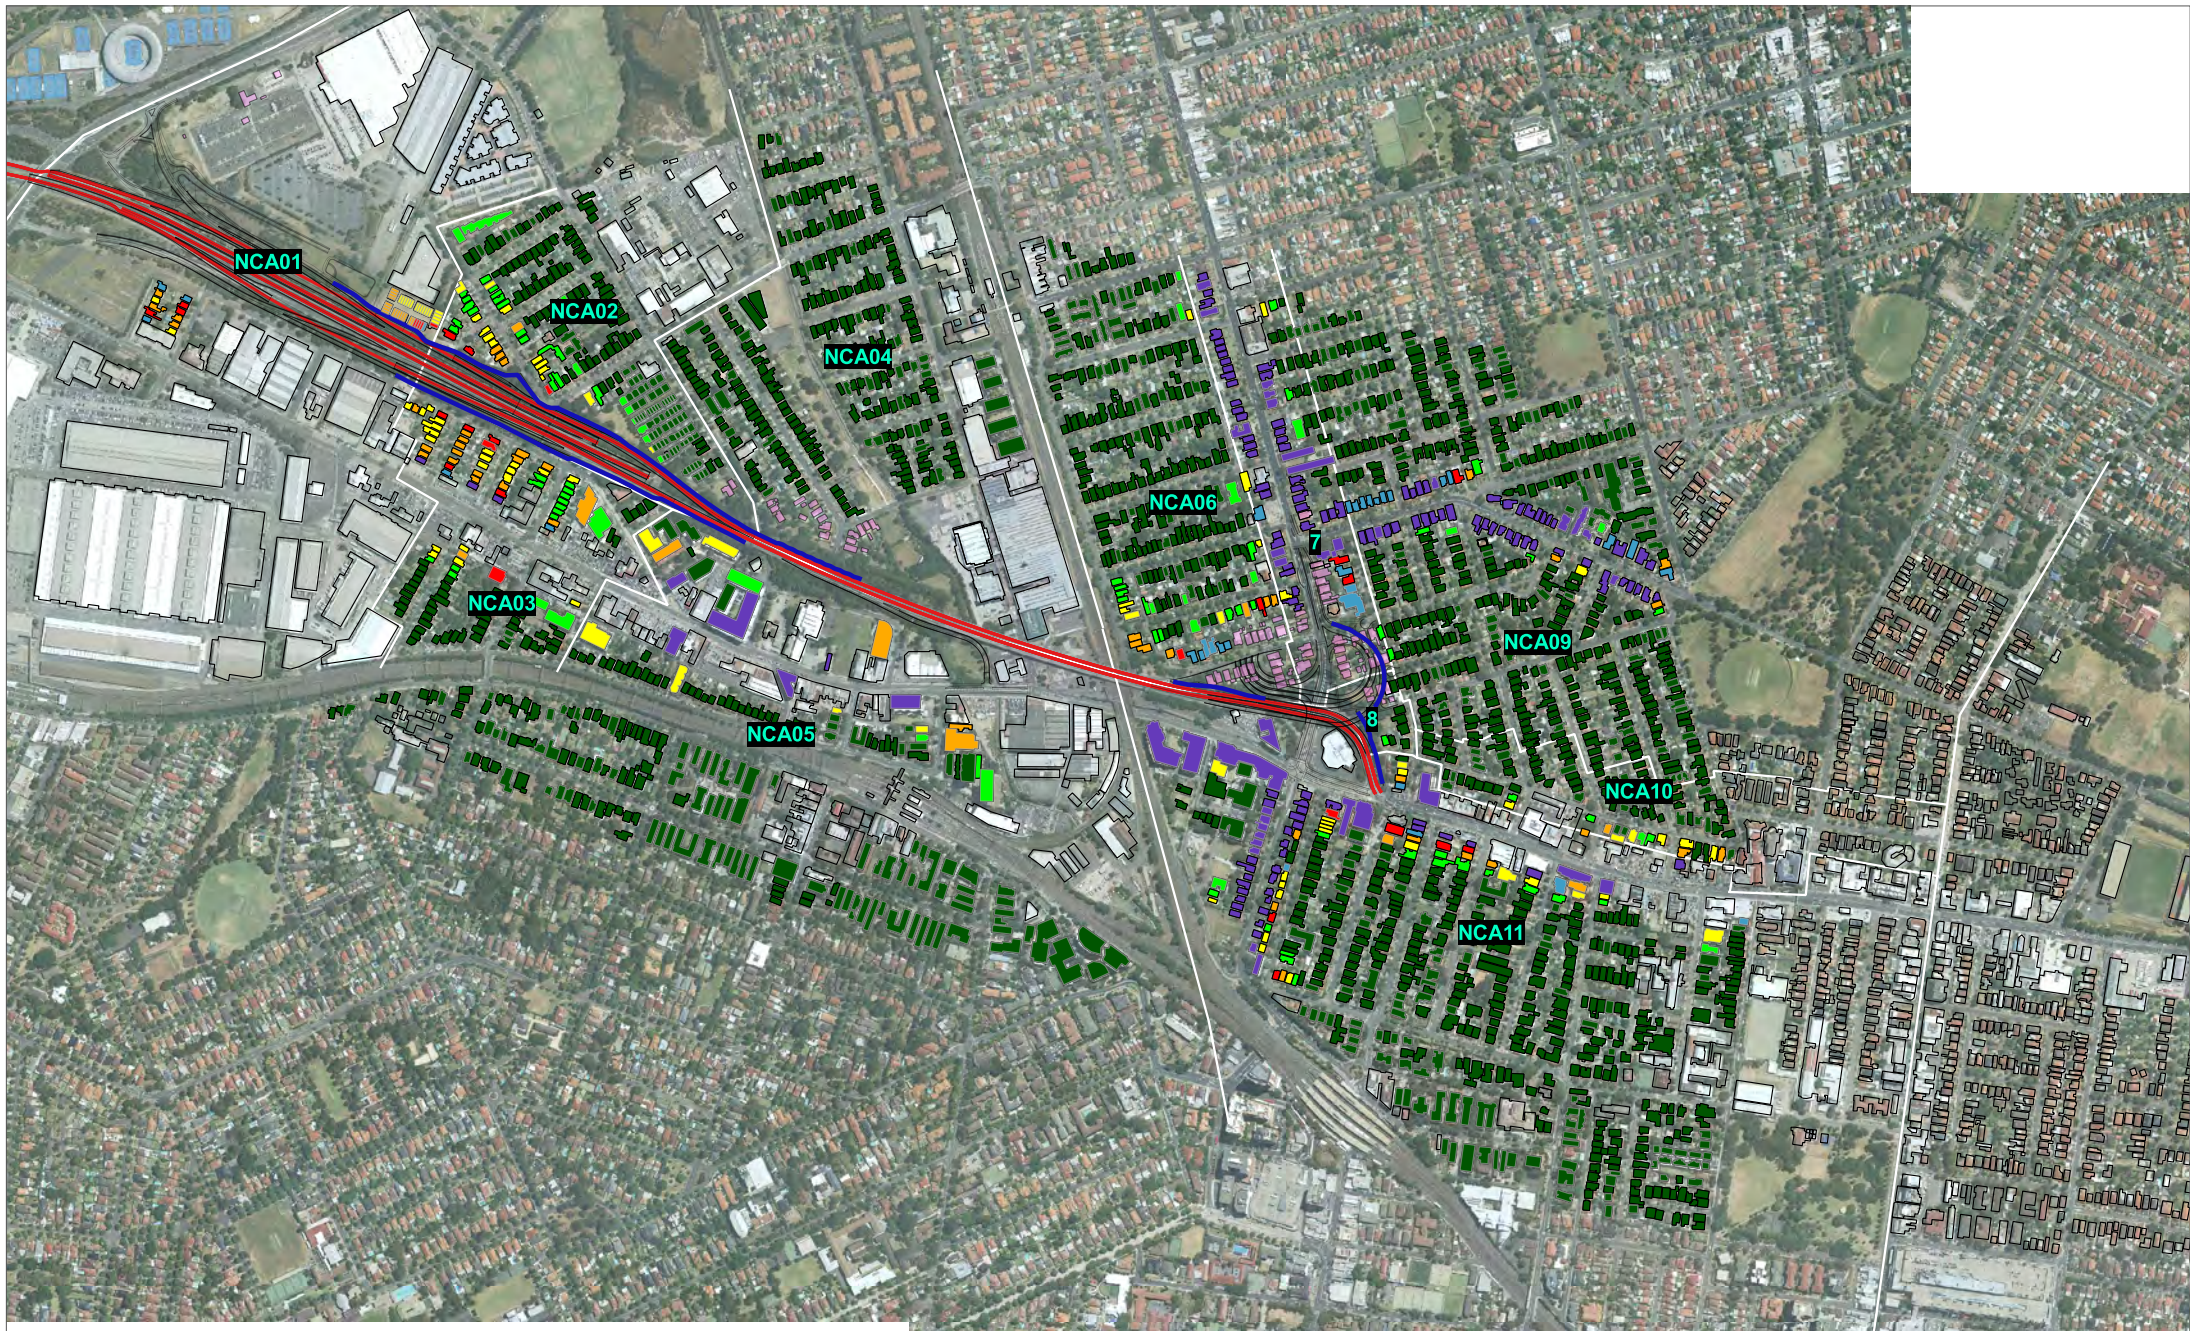

2 LINCOLN STREET  
LANE COVE  
NSW 2066  
AUSTRALIA  
T: +61 2 9427 8100  
www.slrconsulting.com

Project No.:	610.13569
Date:	16/08/2015
Drawn by:	ALW
Scale:	1:13,000
Sheet Size:	@ A4
Projection:	GDA 1994 MGA Zone 56

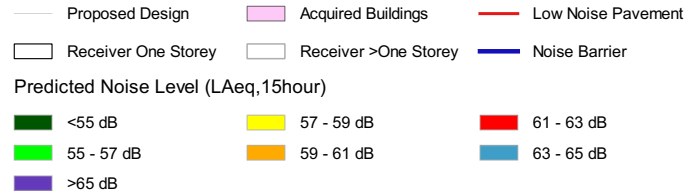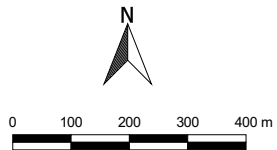

WestConnex Delivery Authority

WestConnex - M4 East

**Residential Noise Predictions  
2031, Daytime  
Build (With Mitigation)**

The content contained within this document may be based on third party data. SLR Consulting Australia Pty Ltd does not guarantee the accuracy of such information.